


1
A-1 Preliminary Floor Plan Option A
Scale: 1/4"=1'-0"

CYNTHIA
WILLIAMS
ARCHITECT

5081 SHATTUC AVENUE
CINCINNATI, OH 45208
P: 513-321-6444
EMAIL: CYNTHIA @
CYNTHIAWILLIAMSARCHITECT.COM

ALTERATION TO THE
DILGARD RESIDENCE
3568 PAXTON AVENUE
CINCINNATI, OHIO 45208

DATE:
08.27.2014
SHEET:
A-1

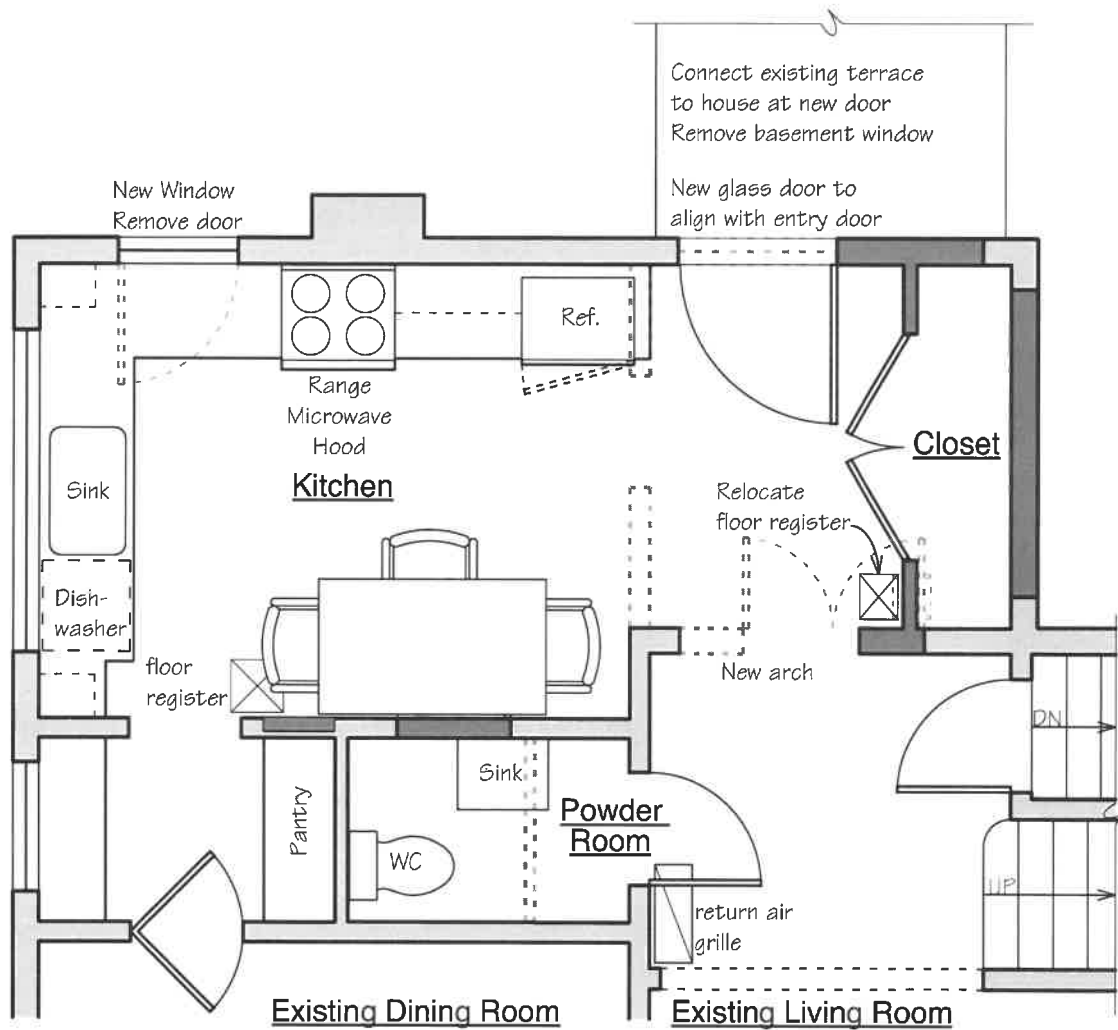


1
A-2 Preliminary Floor Plan Option B
Scale: 1/4"=1'-0"

CYNTHIA
WILLIAMS
ARCHITECT

5081 SHATTUC AVENUE
CINCINNATI, OH 45208
P: 513-321-6444
EMAIL: CYNTHIA @
CYNTHIAWILLIAMSARCHITECT.COM

ALTERATION TO THE
DILGARD RESIDENCE
3568 PAXTON AVENUE
CINCINNATI, OHIO 45208

DATE:
08.27.2014
SHEET:
A-2

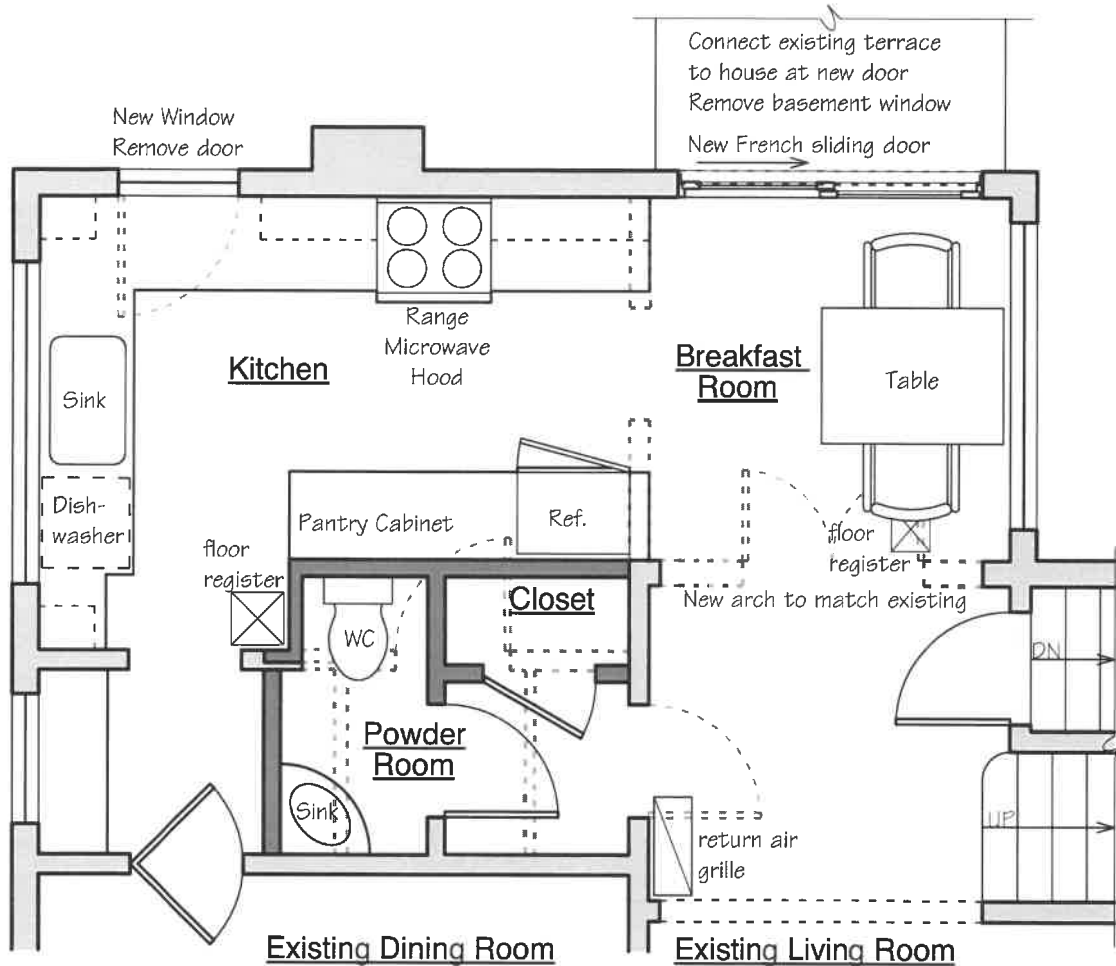

1
A-3



Preliminary Floor Plan Option C
Scale: 1/4"=1'-0"

CYNTHIA
WILLIAMS
ARCHITECT

5081 SHATTUC AVENUE
CINCINNATI, OH 45208
P: 513-321-6444
EMAIL: CYNTHIA @
CYNTHIAWILLIAMSARCHITECT.COM

ALTERATION TO THE
DILGARD RESIDENCE
3568 PAXTON AVENUE
CINCINNATI, OHIO 45208

DATE:
08.27.2014
SHEET:
A-3

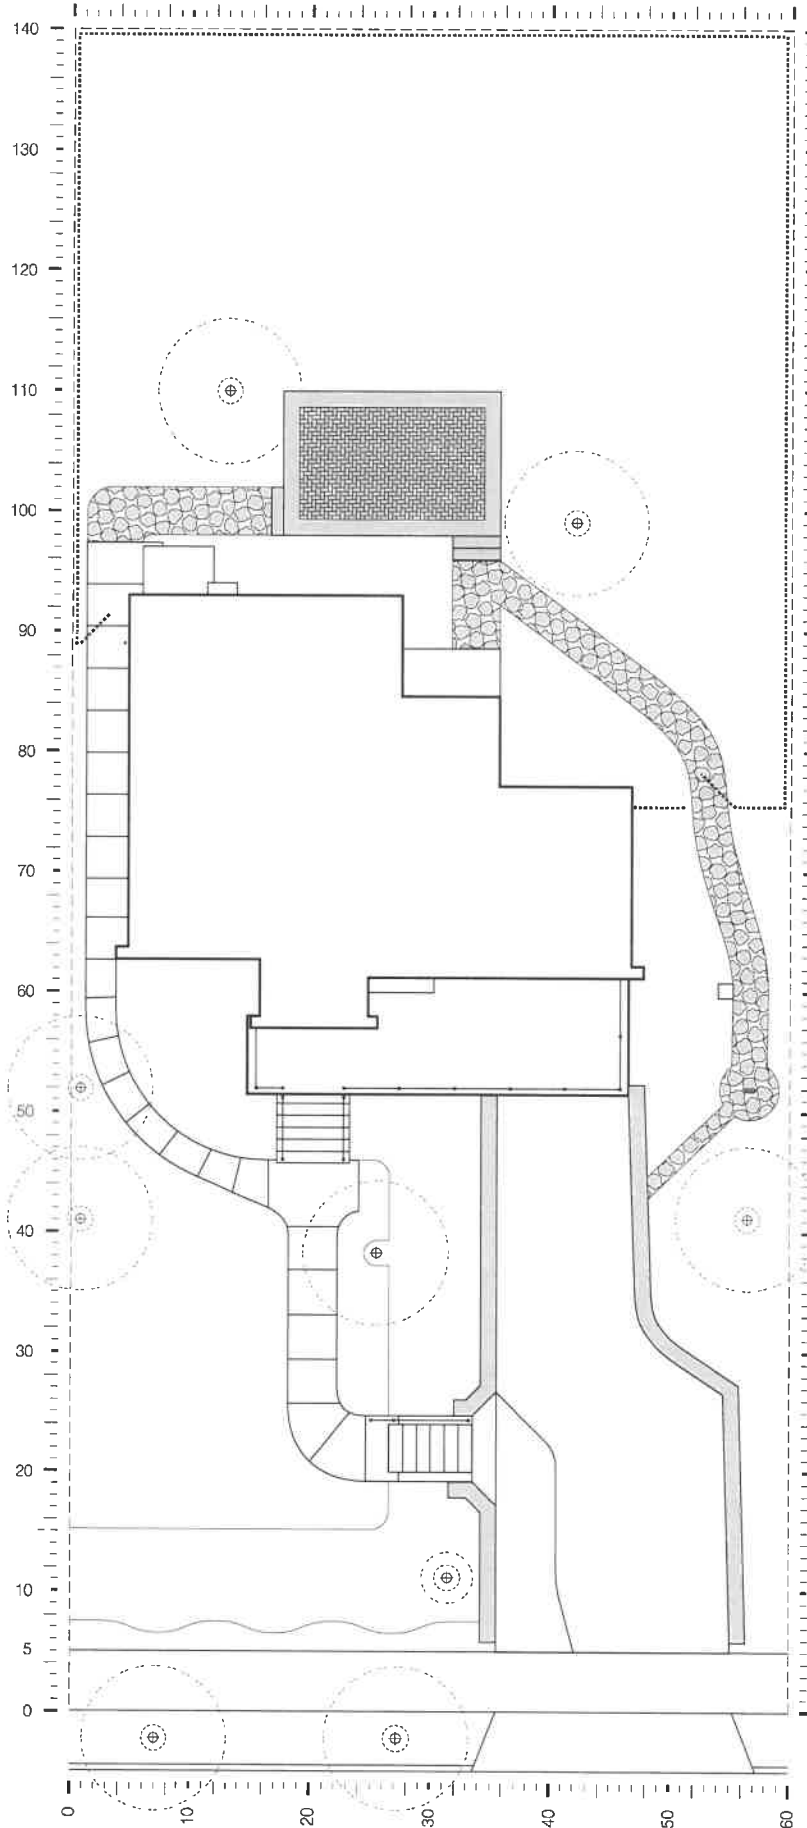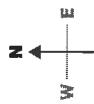

**Brausch & Associates
Surveyor
Cincinnati OH**

**3568
Paxton Avenue**

X 1/16"=1'-0"
Scale 1:192

1/8"=1'-0"
Scale 1:96